


DRAWING LOCATION

POINT LOCATION TABLE

POINT ID	NORTHING	EASTING
1	259293.17	1509815.68
2	259296.24	1509823.45
3	259386.45	1509796.48
4	259384.94	1509798.73
5	259485.85	1509986.39
6	259479.77	1509989.34
7	259597.02	1510225.61
8	259590.09	1510228.07
9	259658.02	1510420.73
10	259651.30	1510421.06
11	259649.10	1510448.89
12	259643.39	1510444.04
13	259633.10	1510463.69
14	259628.74	1510460.40
15	259589.95	1510474.01
16	259545.74	1510502.82
17	259518.67	1510506.68
18	259508.59	1510500.54
19	259402.17	1510514.19
20	259392.41	1510460.47
21	259383.18	1510387.35
22	259329.16	1510355.62
23	259312.35	1510260.12
24	259312.15	1510172.82
25	259310.15	1510161.63
26	259298.42	1510129.62
27	259296.40	1510075.53
28	259210.35	1509876.49
29	259275.03	1509843.36
30	259276.18	1509839.46
31	259292.00	1509831.77
32	259319.99	1509833.17
33	259361.07	1509814.98
34	259453.59	1510006.63
35	259466.94	1510011.29
36	259578.96	1510243.31
37	259546.12	1510256.40
38	259594.90	1510334.06
39	259632.13	1510369.28
40	259645.19	1510419.71
41	259614.56	1510456.73

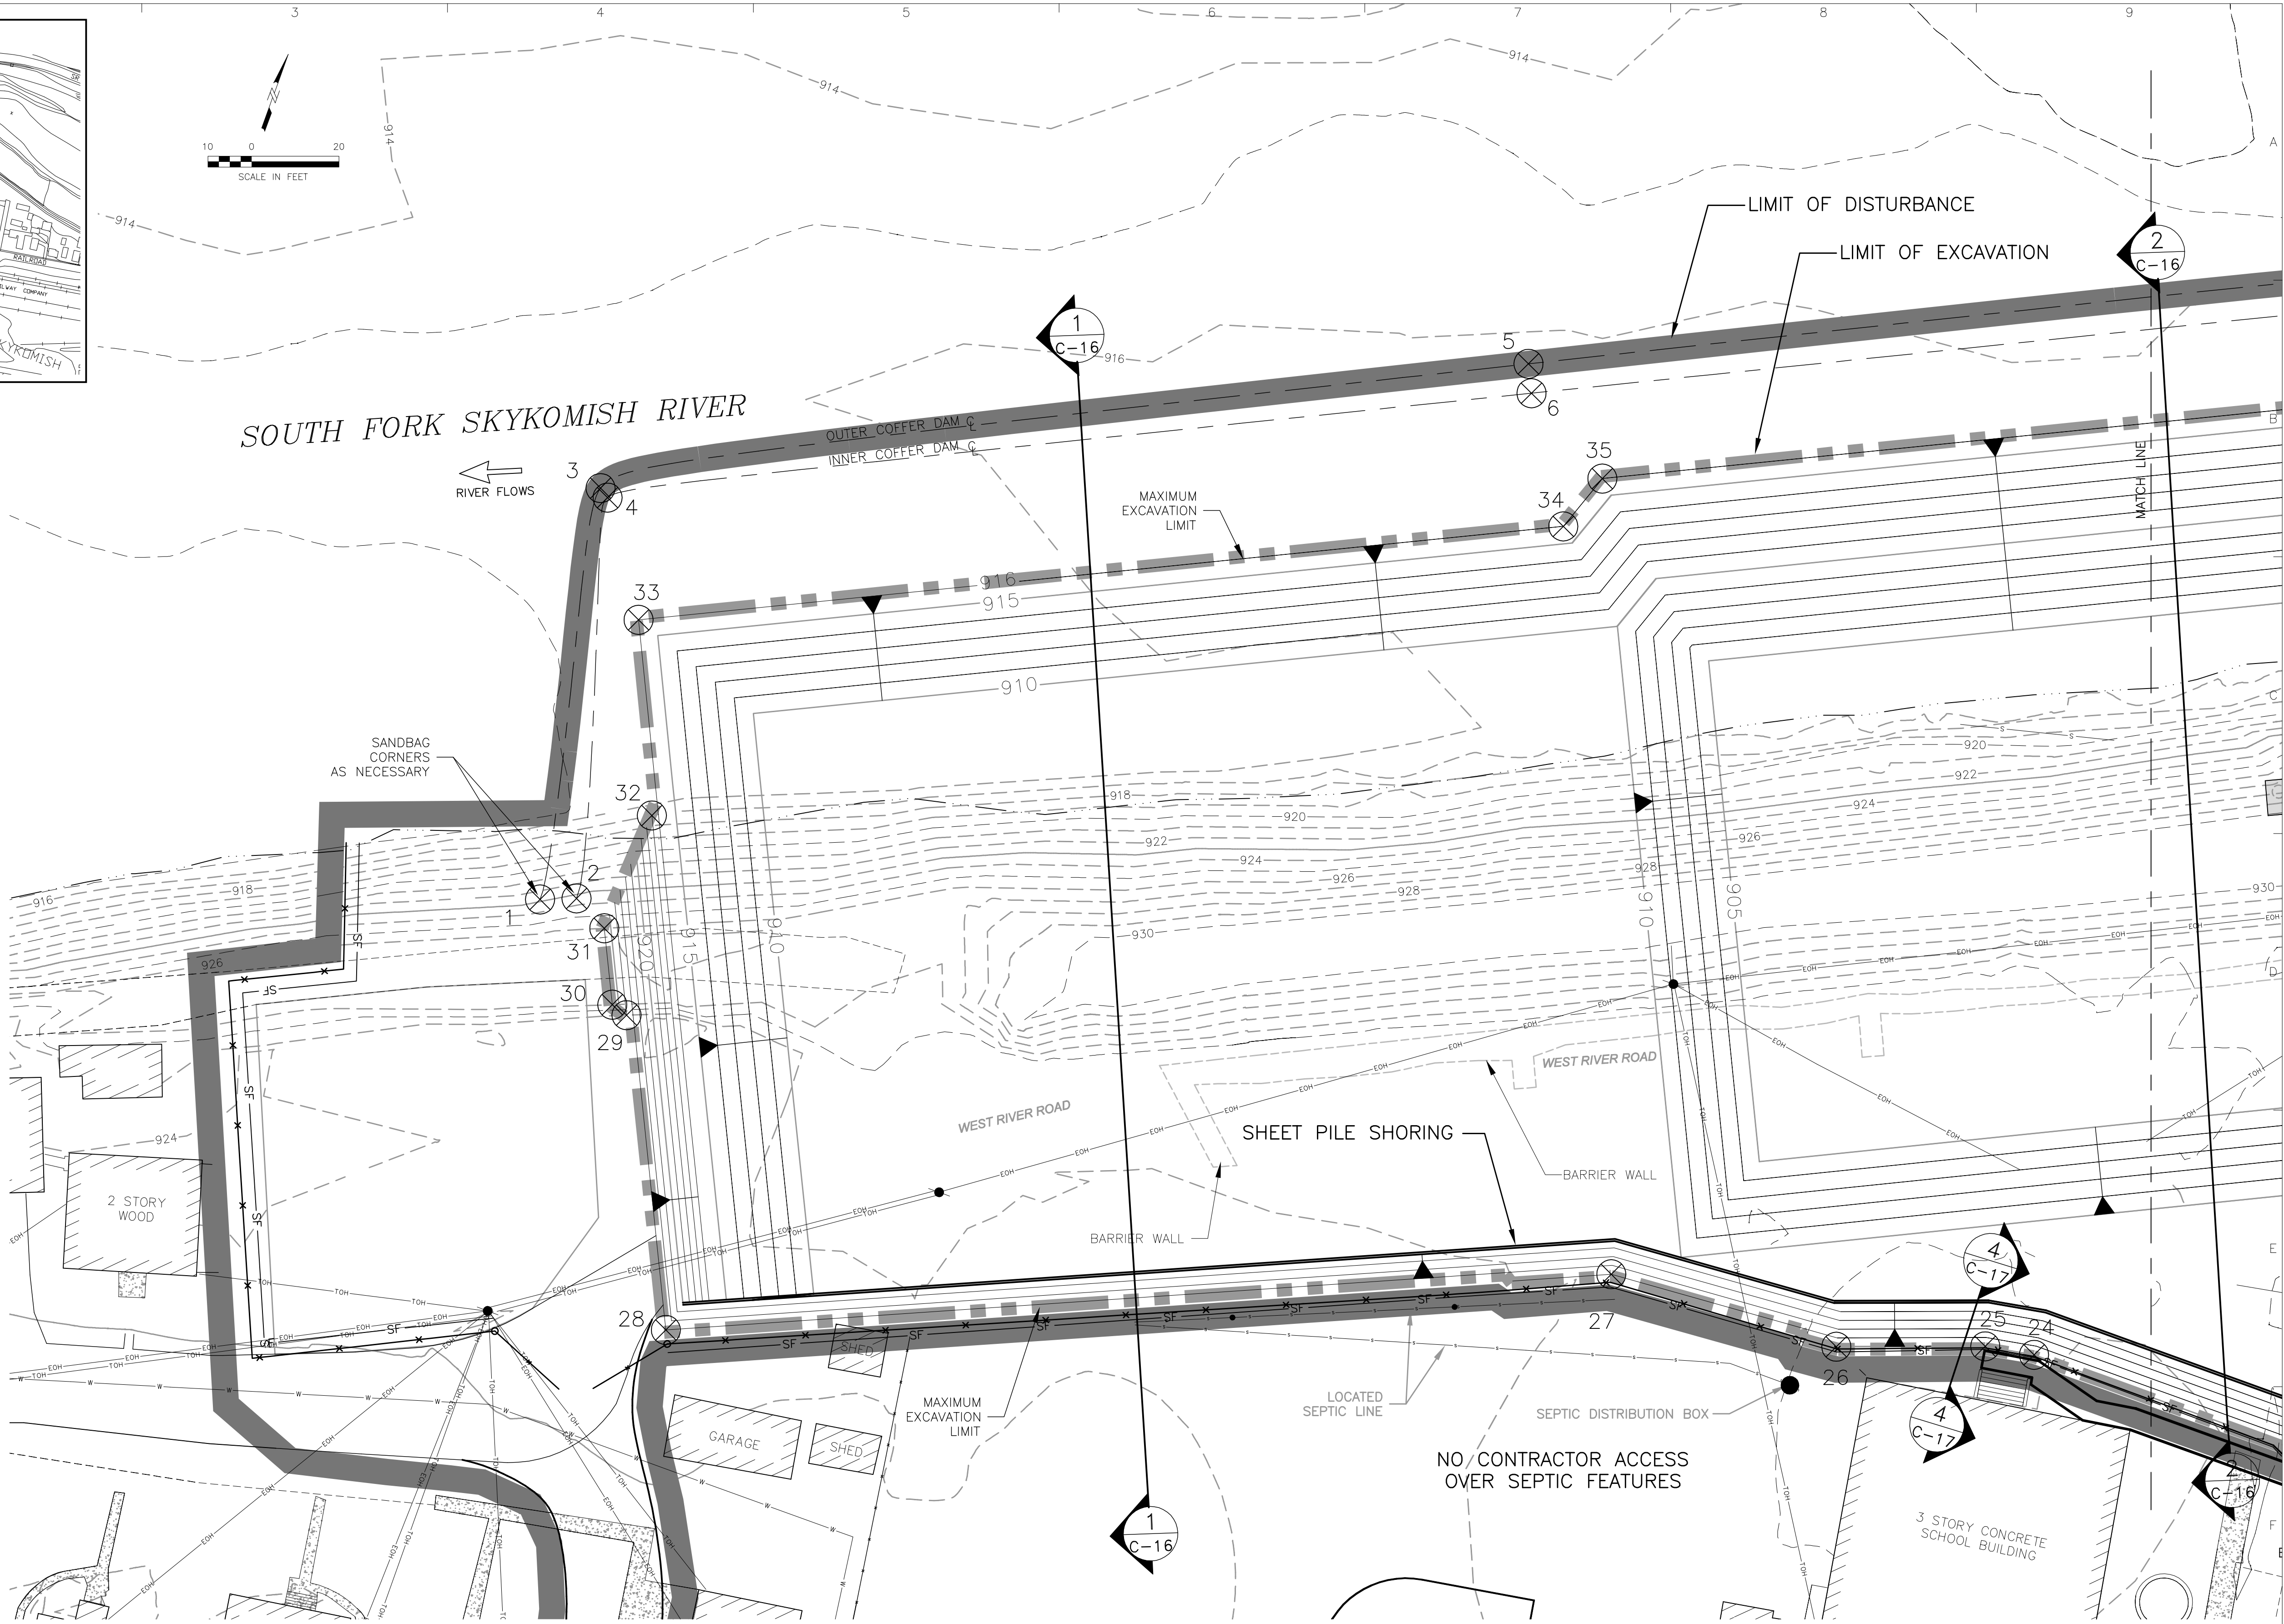

DRAFT BID SET

THE BNSF RAILWAY COMPANY
SKYKOMISH, WASHINGTON
BN050-19390-200

SKYKOMISH LEVEE REMEDIATION
EXCAVATION PLAN WEST



B	RCW	2/--/06	ISSUED FOR PRELIMINARY BID
A	A.S.	1/13/06	60% DRAWINGS - NOT FOR CONSTRUCTION
NO	DRWN	DATE	REVISION

J.S.	1/13/06		
CHKD	DATE	APPVD	DATE

CURRENT DATE 2/--/06

DRAWING NO. C-14

REVISION B